
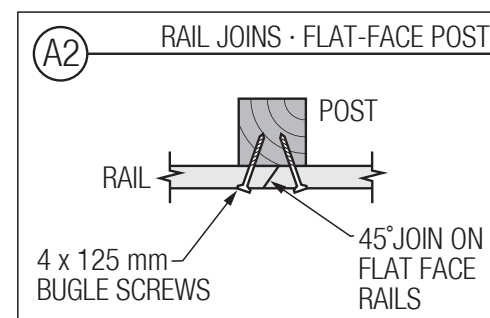
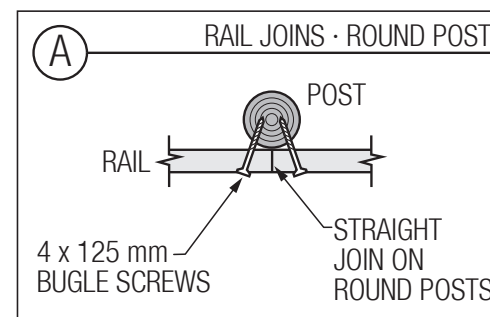
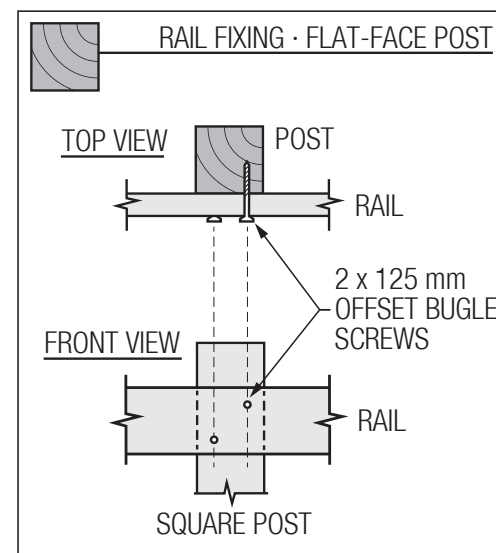
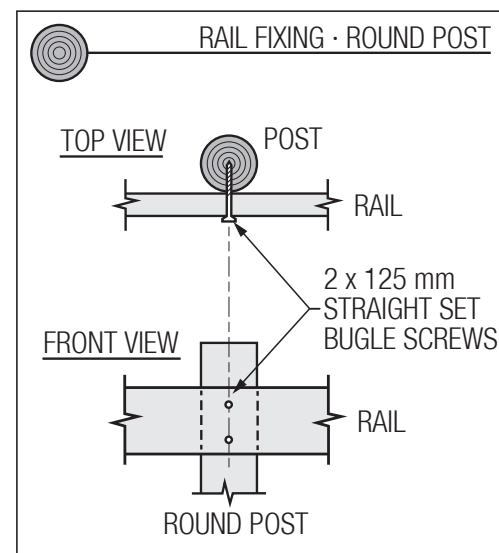


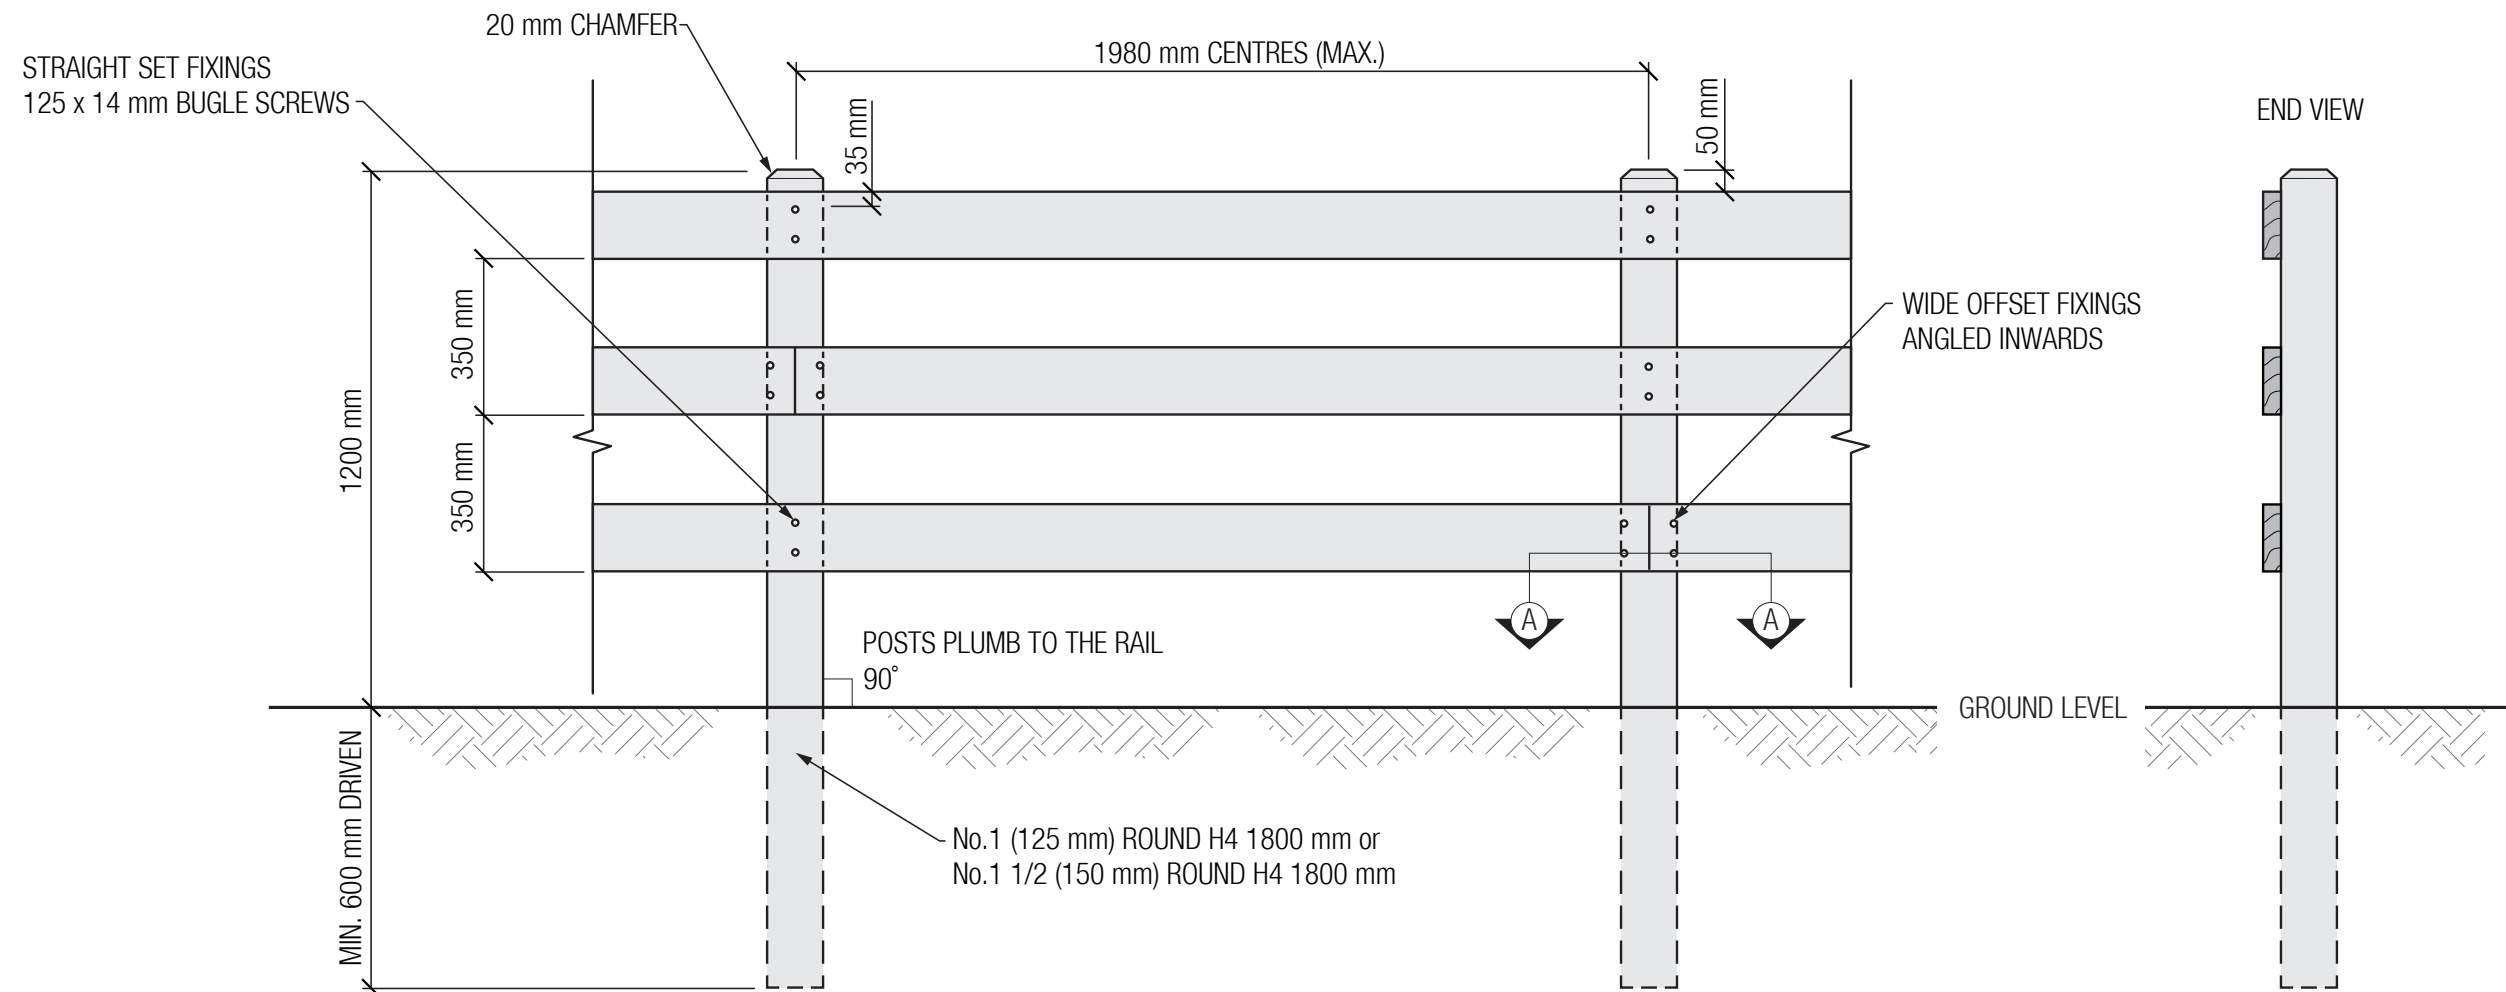

NOTES:

1. The use of No.2 (175 mm) strainers is recommended for all ends
2. Ends should be triple screwed / nailed
3. POSTS: H4 treatment
- round or 1/2 round
- squares 150 x 150 mm
4. RAILS: H3.2 treatment
- standard rail sizes 150 x 50 mm, or 150 x 40 mm
5. No more than one join per post, unless there is a change of pitch
6. Post spacings to change according to rail lengths
I.e. If using 5400 mm rails then reduce post spacings to 1790 mm centres

These drawings indicate industry best practice for new fence installations. There may be regional and local variations that are acceptable. Please contact FCANZ for further info.

© Fencing Contractors Association NZ (FCANZ), 2026. All rights reserved. No part of this publication may be reproduced without the permission of the copyright owner